



notes :

1. If this drawing has been received electronically it is the recipient's responsibility to print the document to the correct scale.
2. All dimensions are in millimetres unless stated otherwise. It is recommended that information is not scaled off this drawing.
3. This drawing should be read in conjunction with all other relevant drawings and specifications.

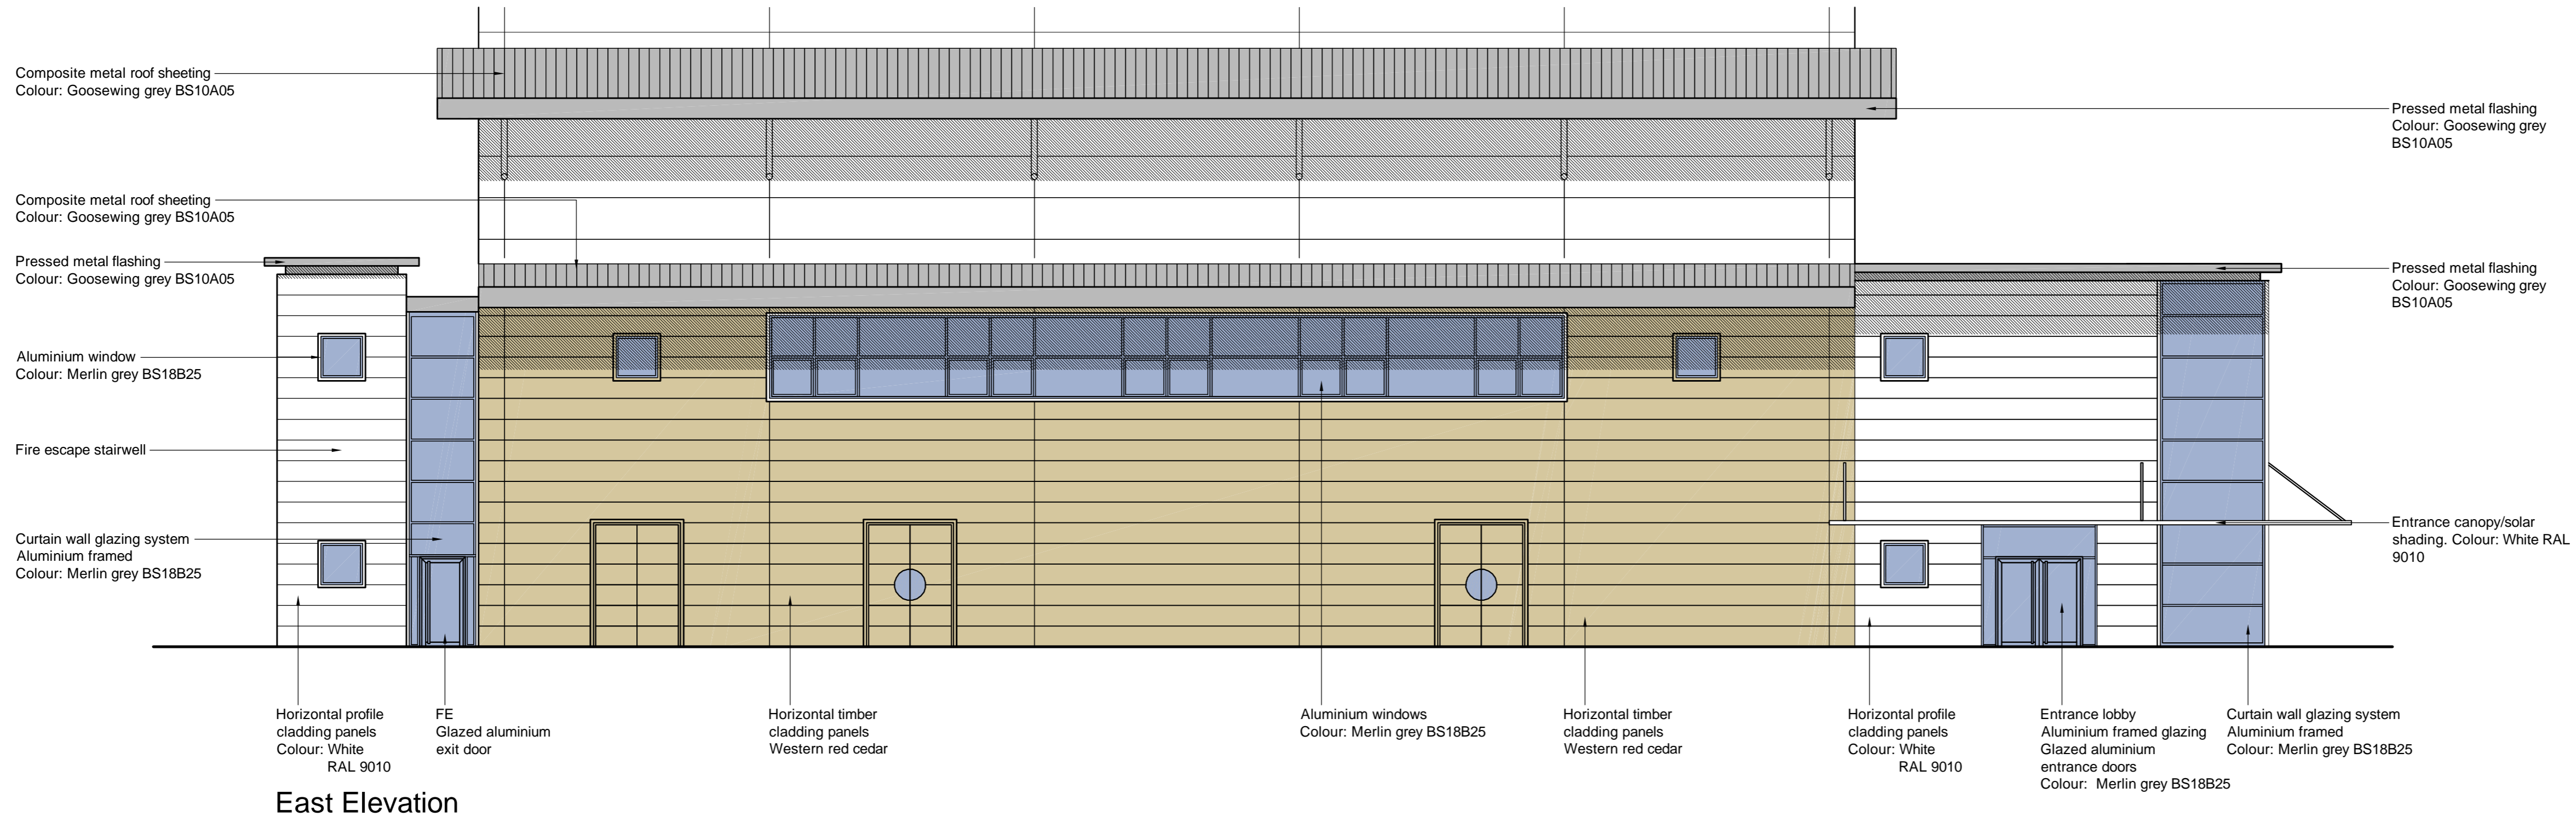

East Elevation

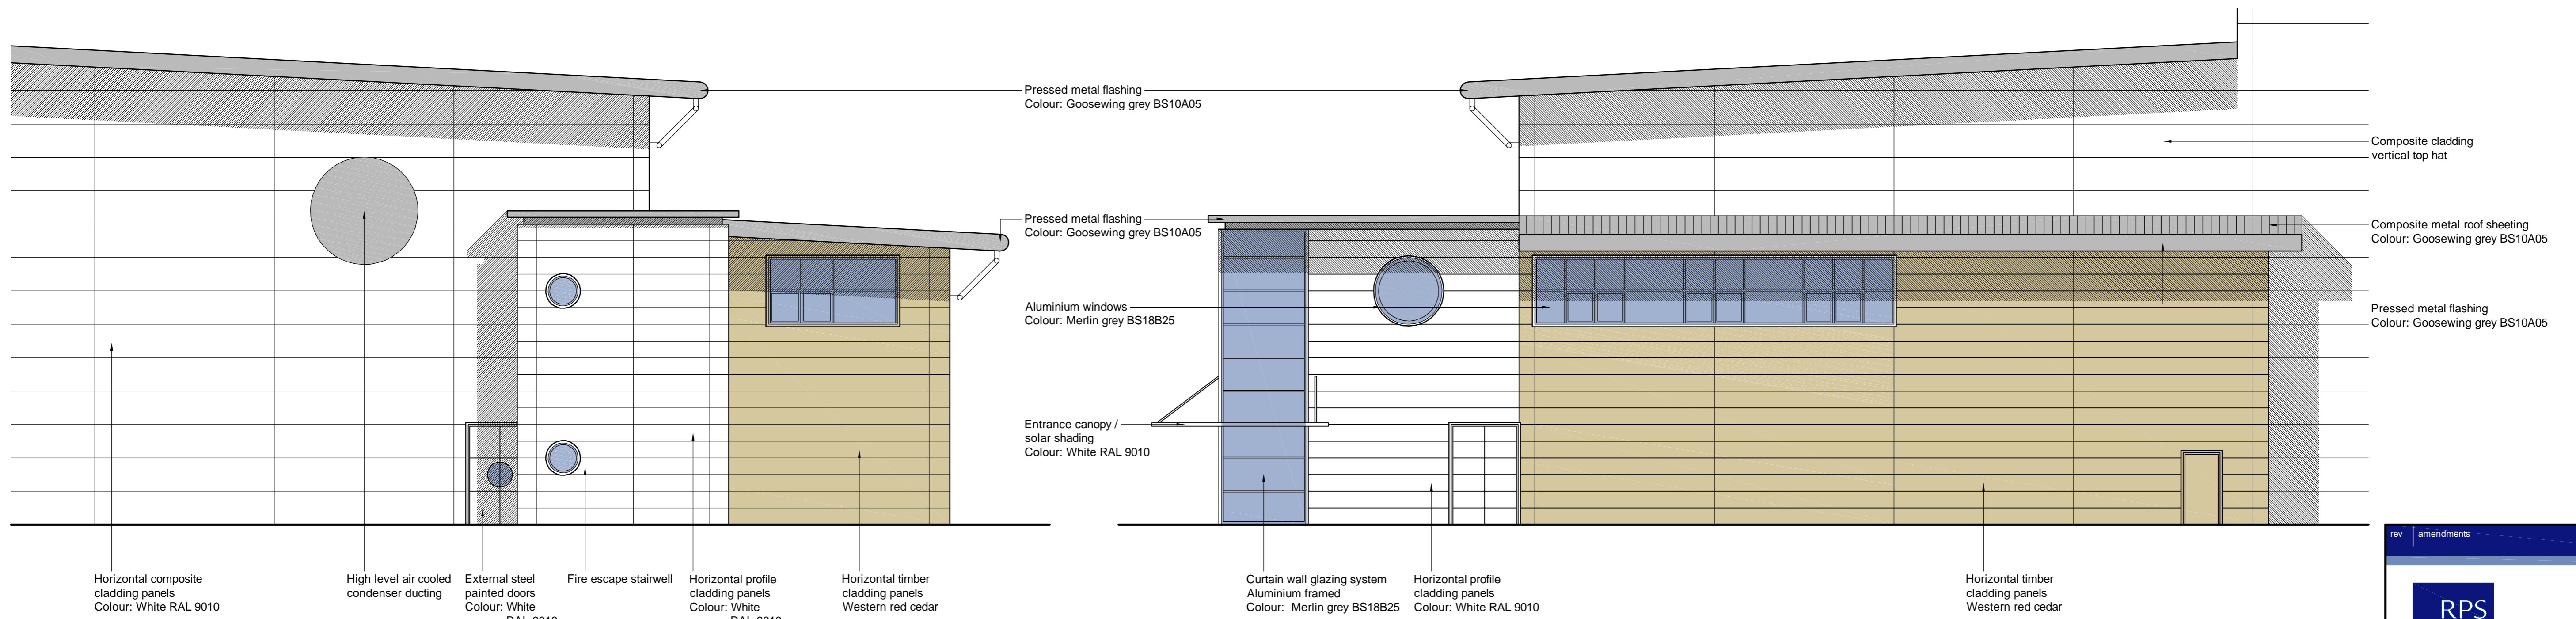

South Elevation

North Elevation



rev	amendments	by	cd	date
<p>Sherwood House Sherwood Avenue Newark, Nottinghamshire NG24 1QQ</p> <p>T +44 (0) 1636 605 700 F +44 (0) 1636 610 696 W www.rpsgroup.com E rpsnewark@rpsgroup.com</p>				
		<p>Client</p>		
<p>Project</p>		<p>Brigg Renewable Energy Plant</p>		
<p>Title</p>		<p>Offices, Workshop, Stores & Plant - Elevations</p>		
<p>Drawing Status</p>	<p>Date Created</p>	<p>Drawing Scale</p>		
<p>Planning</p>	<p>16.05.08</p>	<p>1:100</p>		
<p>Project Leader</p>	<p>Drawn By</p>	<p>Initial Review</p>		
<p>MJR</p>	<p>JT</p>	<p>MJR</p>		
<p>Drawing Number</p>		<p>Rev</p>		
<p>15674 / A1 / 0116</p>		<p>-</p>		