



notes :


1. If this drawing has been received electronically it is the recipient's responsibility to print the document to the correct scale.
2. All dimensions are in millimetres unless stated otherwise. It is recommended that information is not scaled off this drawing.
3. This drawing should be read in conjunction with all other relevant drawings and specifications.

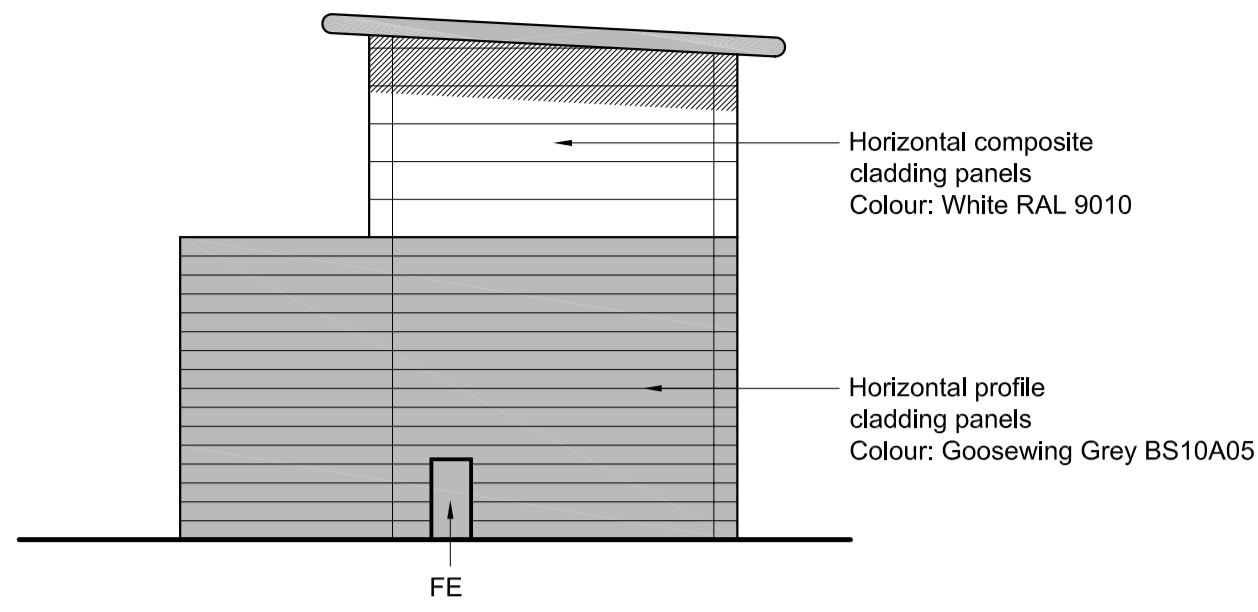


North Elevation

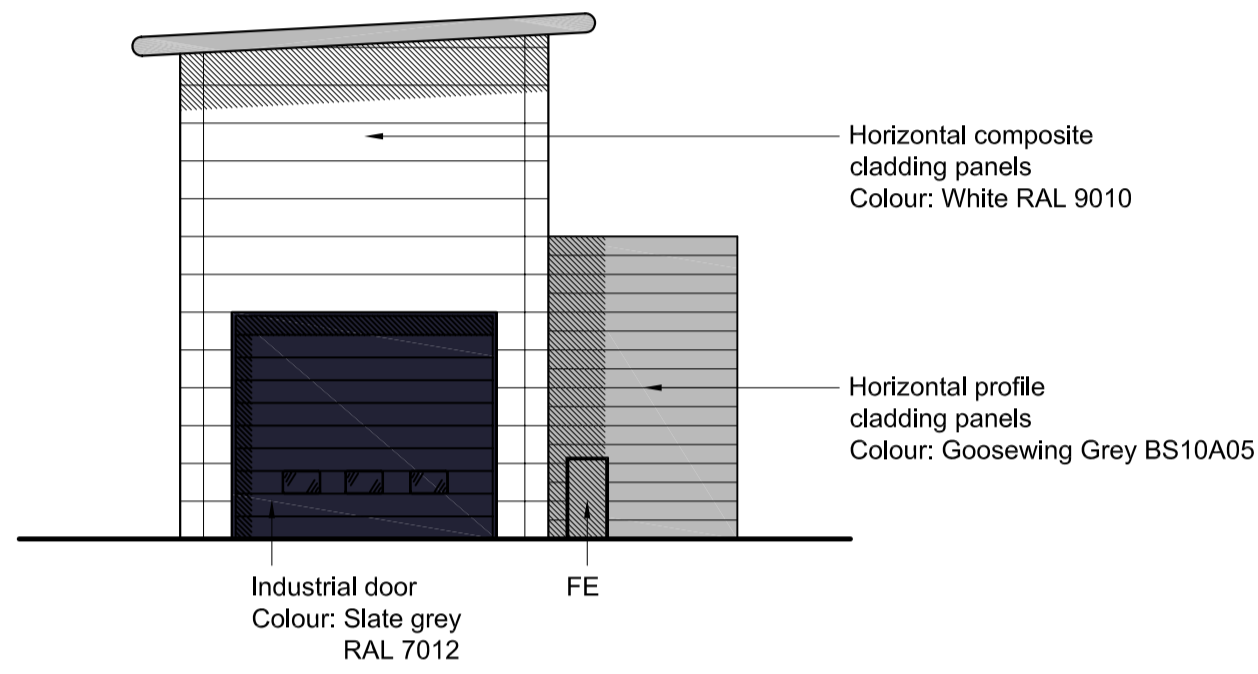


South Elevation

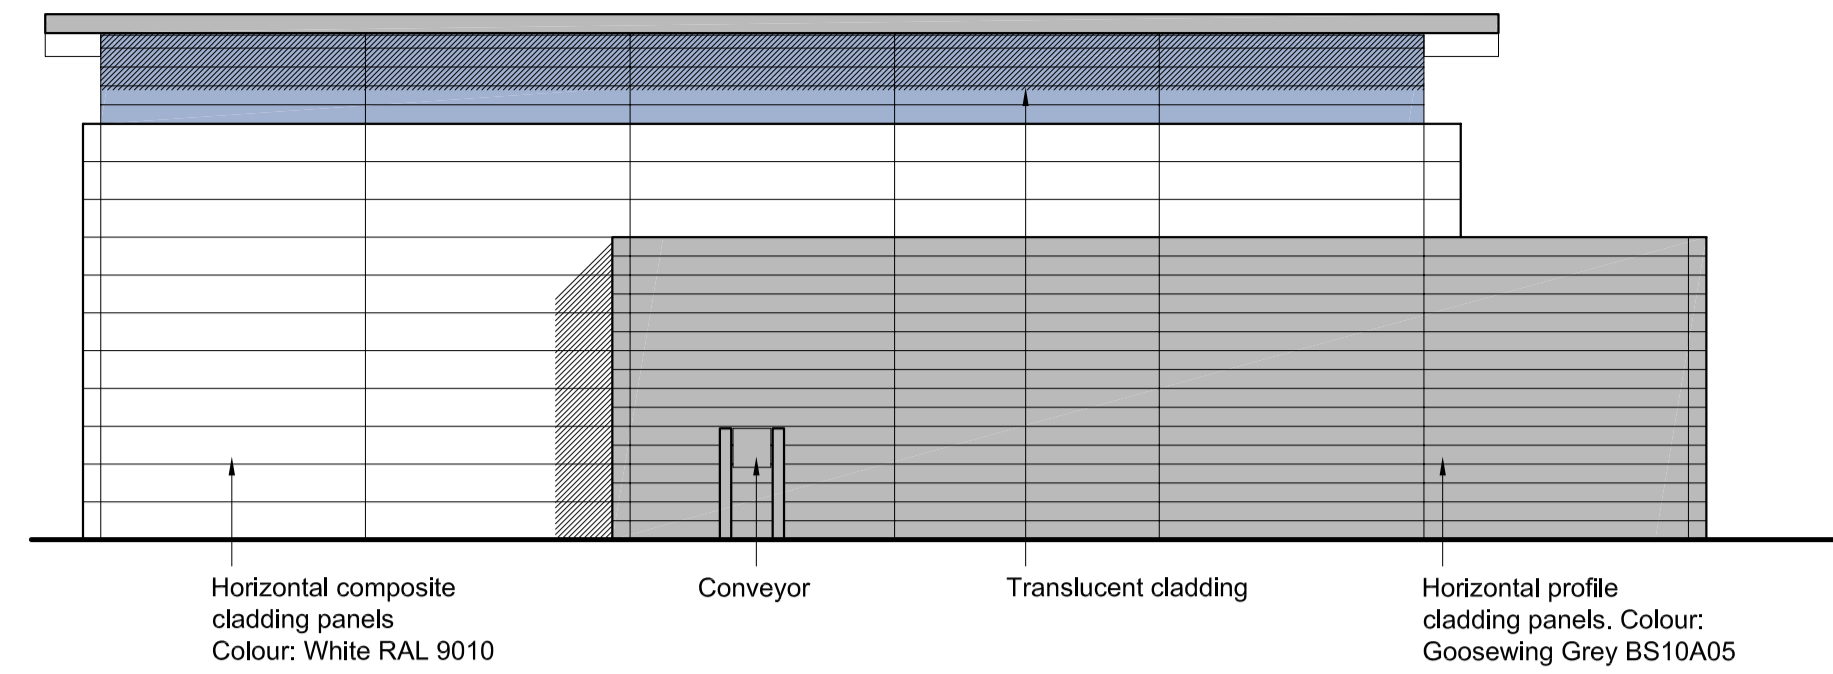


East Elevation

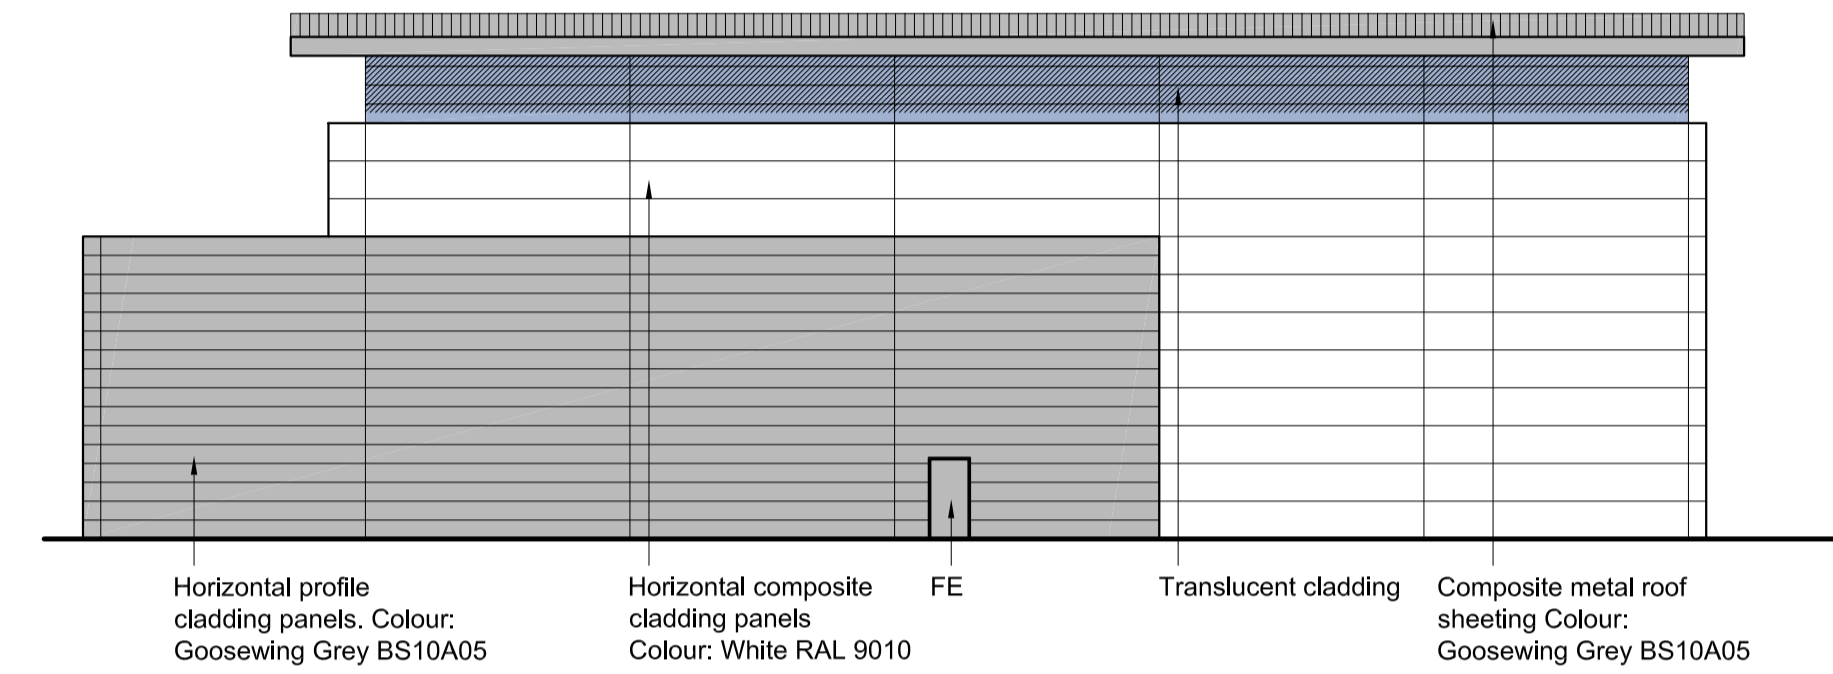



West Elevation

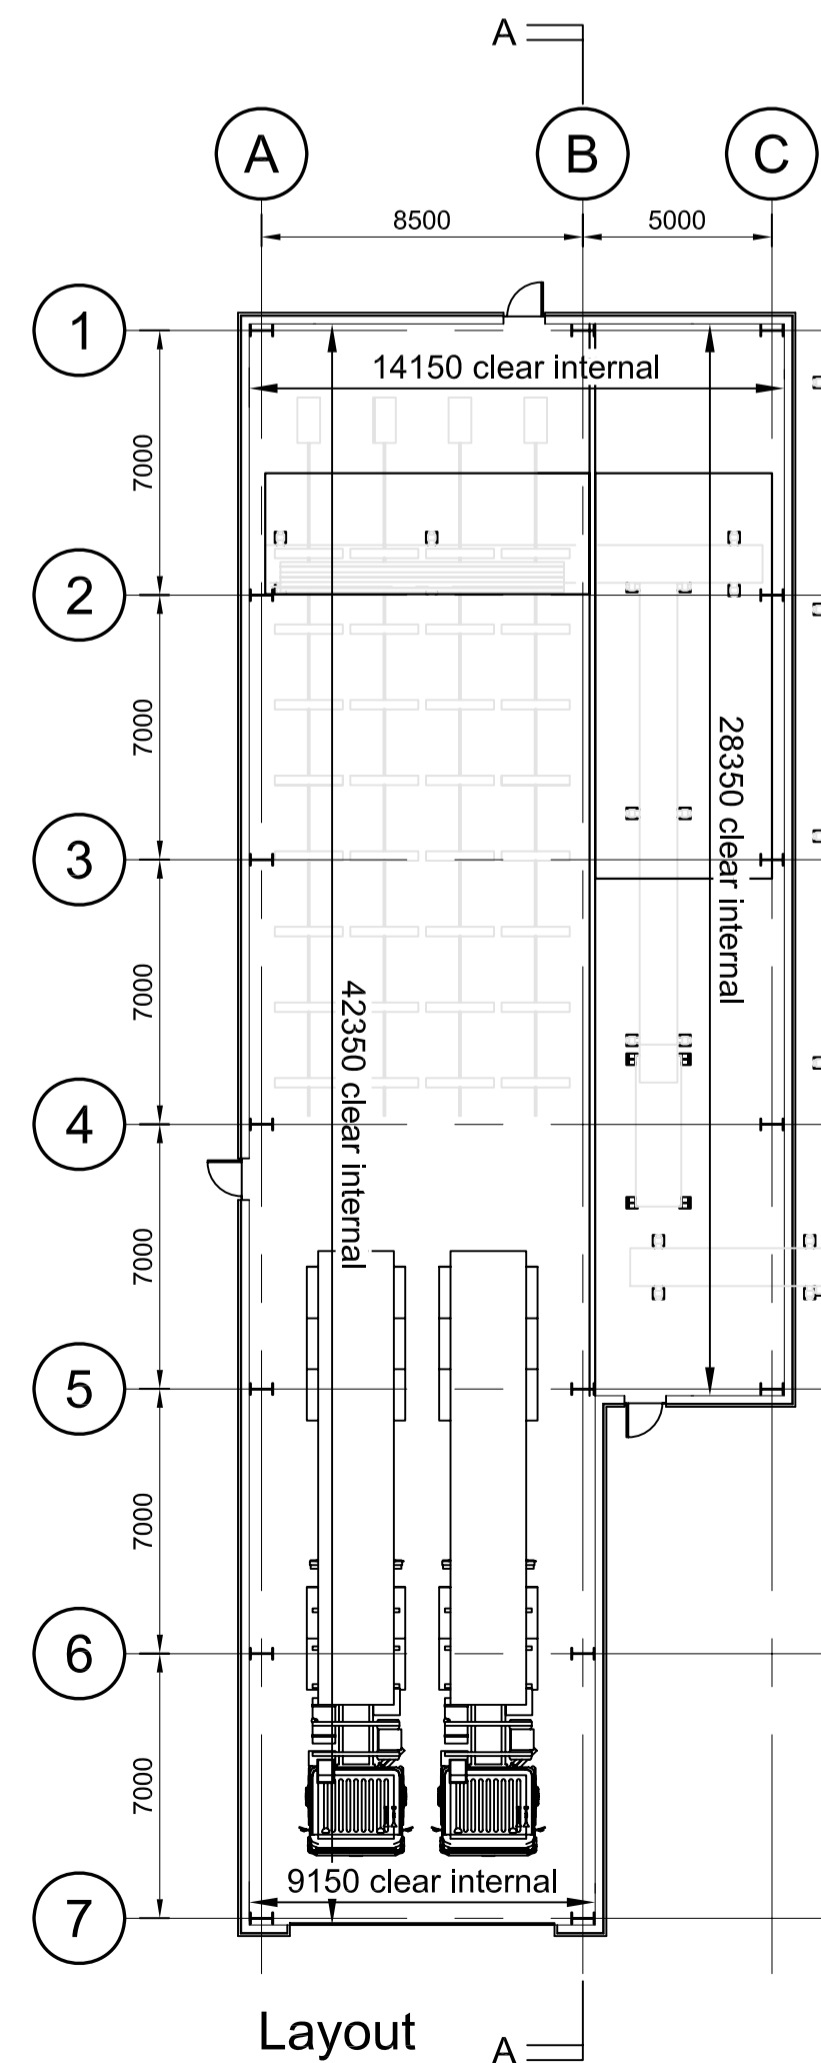

Layout

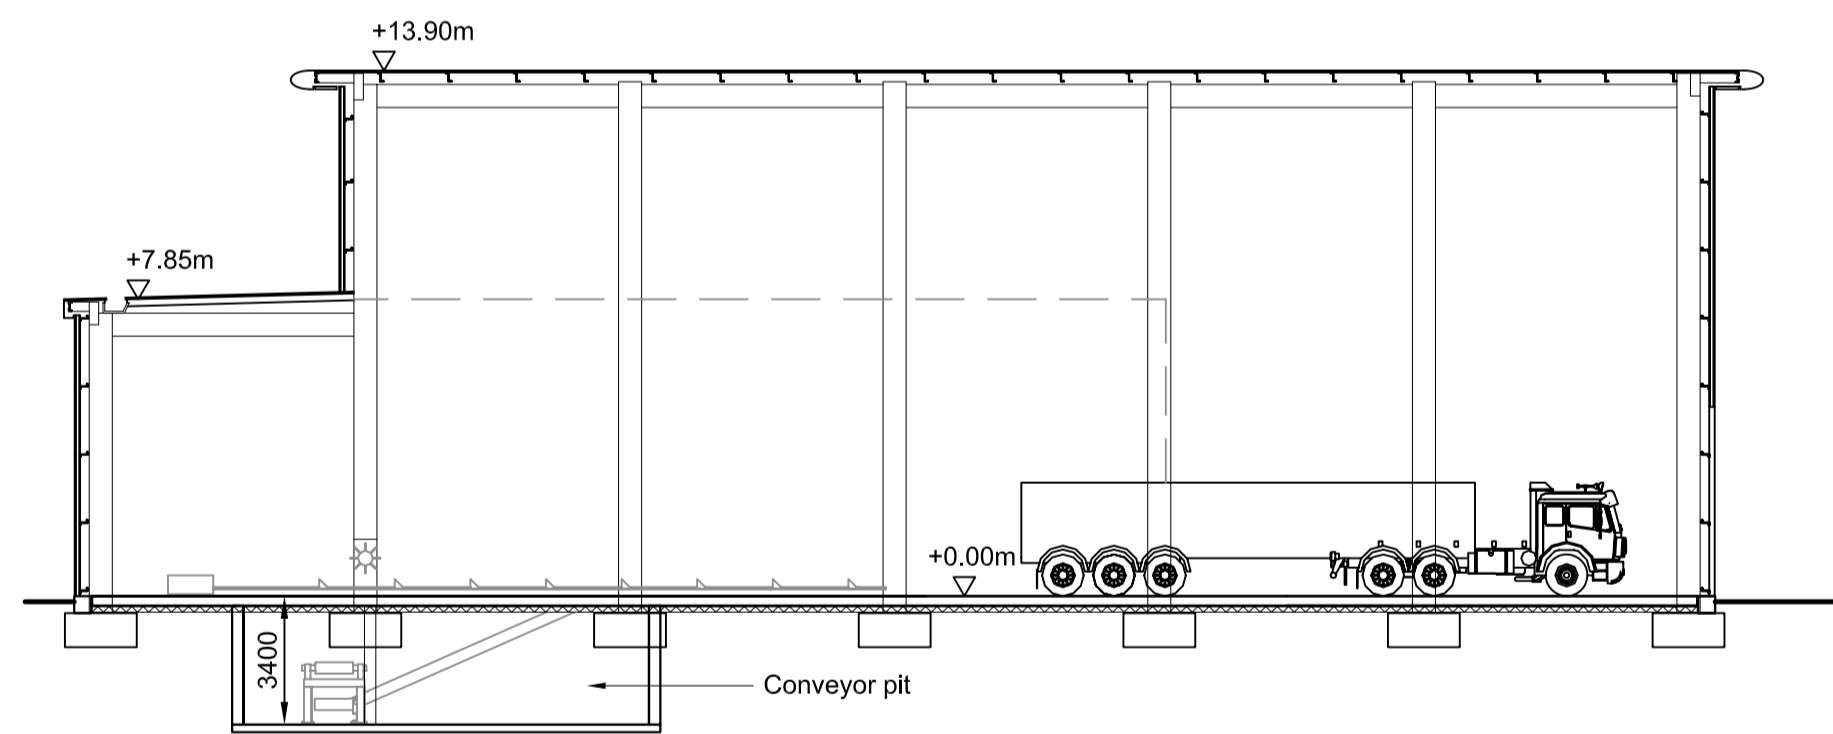

Section A-A

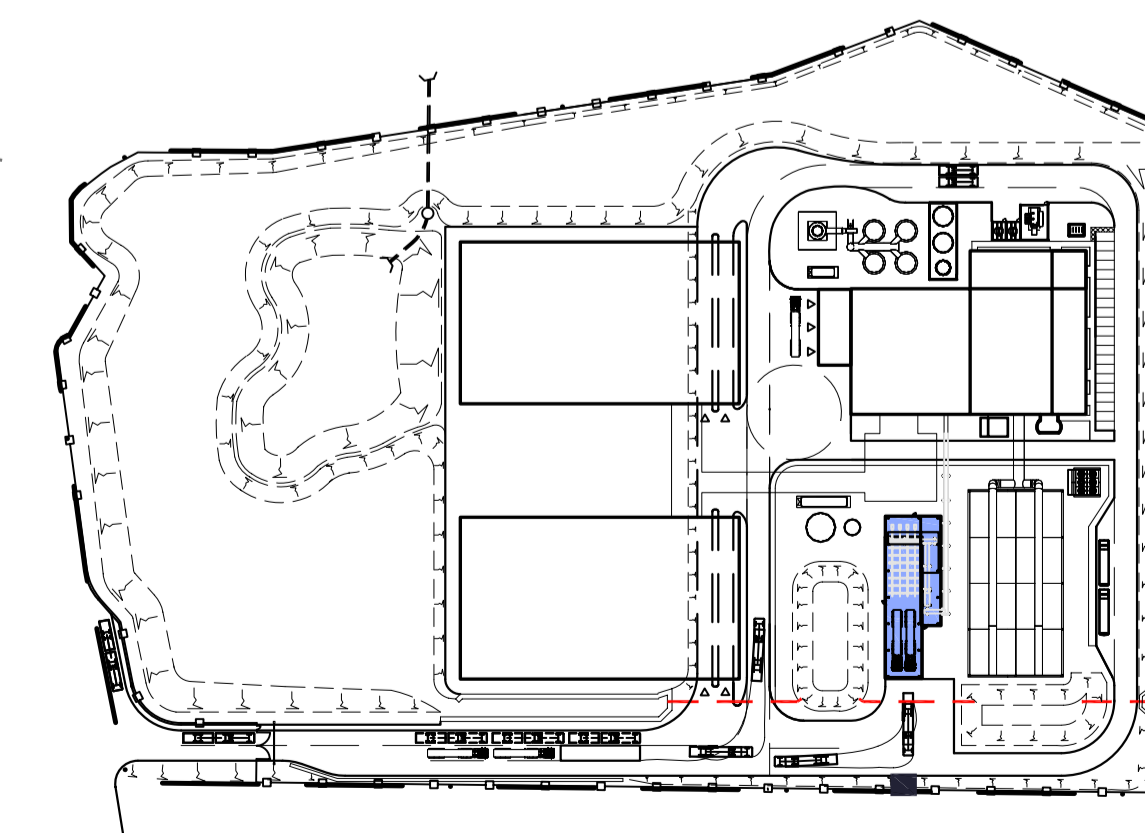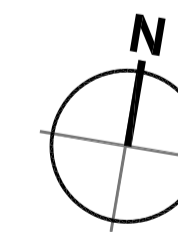

Key Location Plan

Rev	amendments	by	cd	date
B	Red lines removed from elevations & sections.	SMG	MJH	10.03.09
A	Key Location Plan updated.	SMG	MJH	23.02.09



Sherwood House
Sherwood Avenue
Newark, Nottinghamshire
NG24 1QQ

T +44 (0) 1636 605 700
F +44 (0) 1636 610 696
W www.rpsgroup.com
E rpsnewark@rpsgroup.com



Project **Brigg Renewable Energy Plant**

Title **Wood Store Building Layout, Elevations & Section**

Drawing Status: Preliminary
Date Created: 16.05.2008
Project Leader: MJR
Drawn By: WS
Drawing Scale: 1:200
Initial Review: MJR

Drawing Number: **15674 / A1 / 0130**
Rev: **B**