

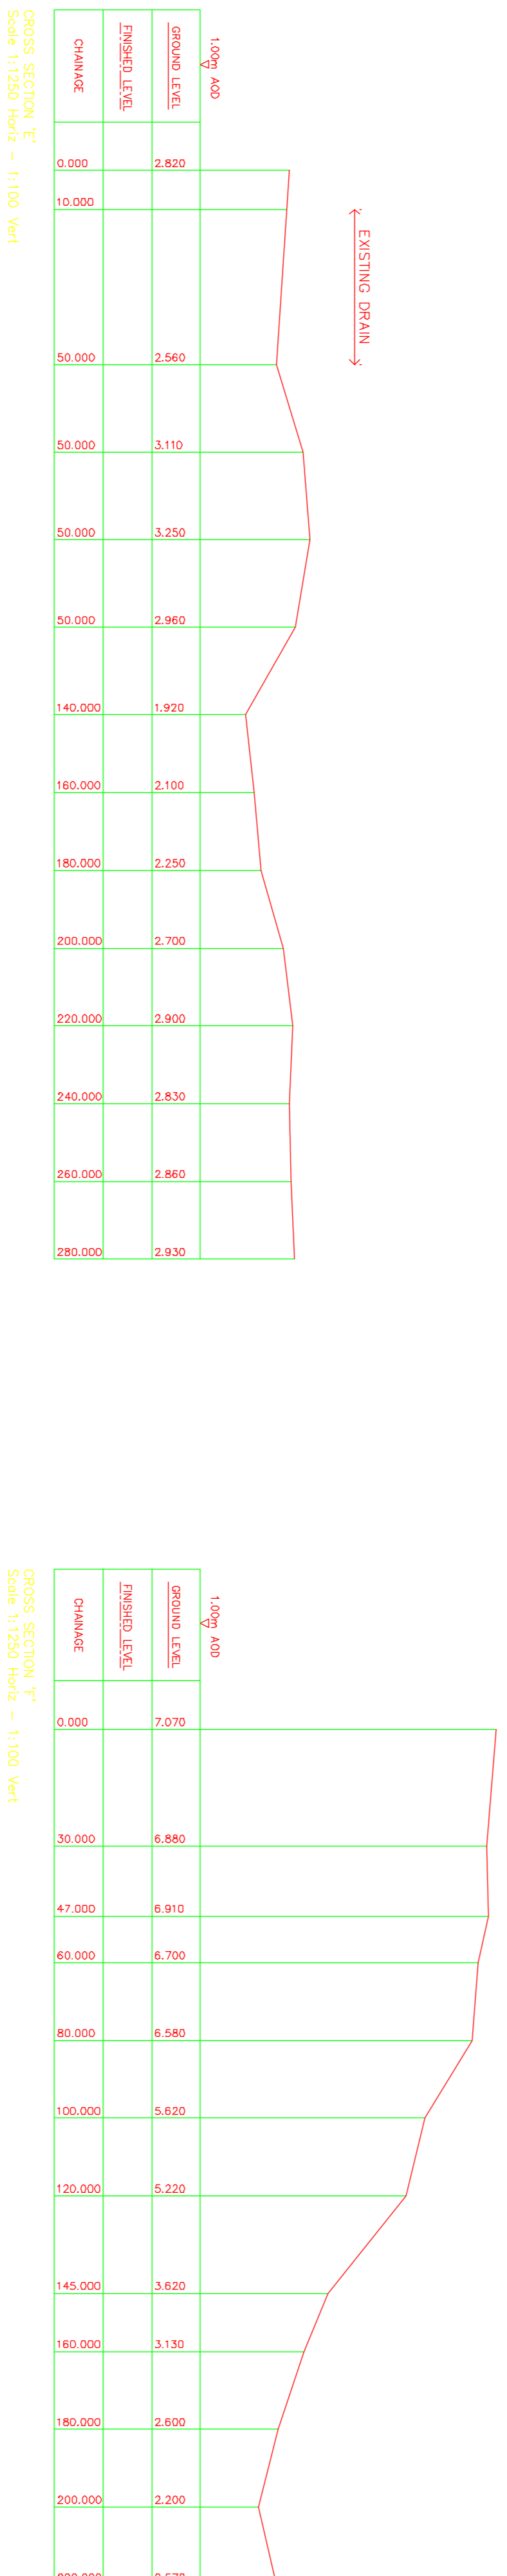
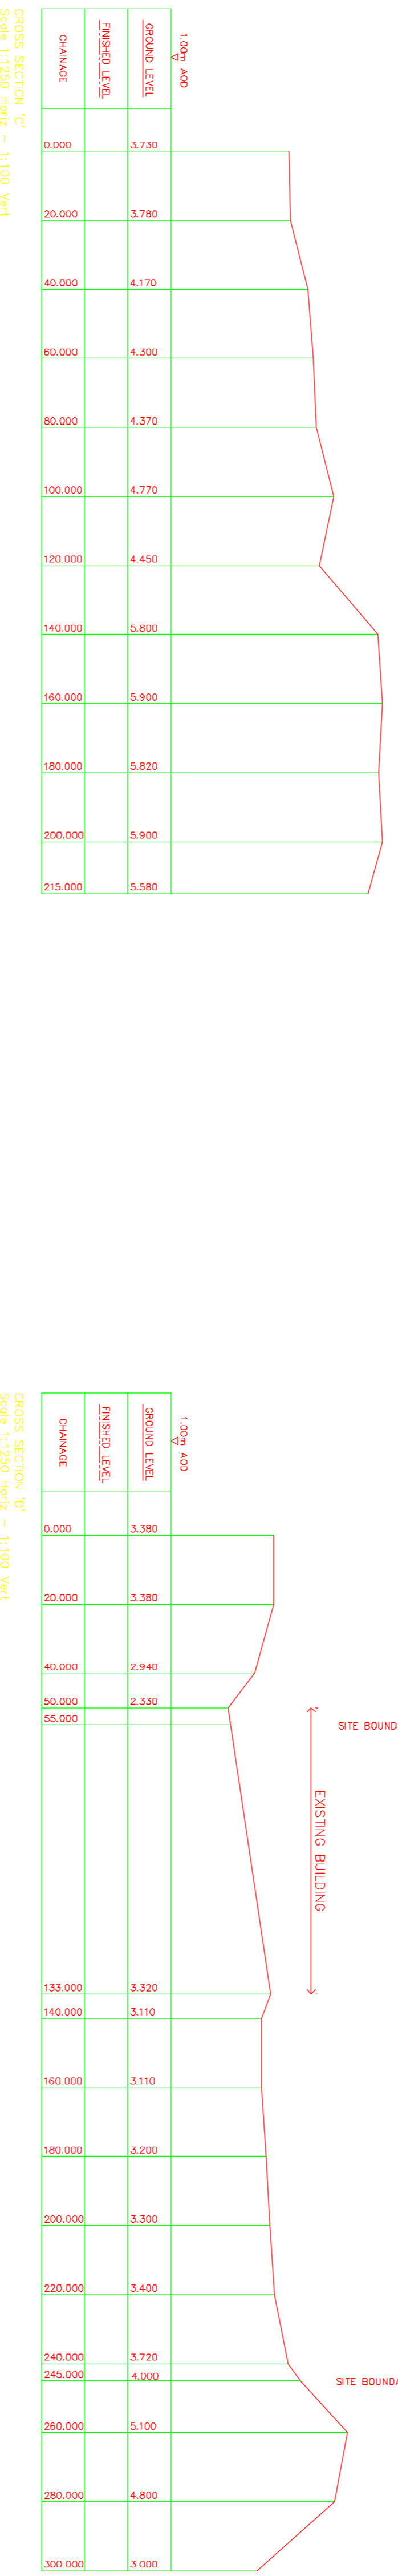


General Notes

1. All dimensions shown are in millimetres unless otherwise stated and levels in metres to Ordnance Datum by connection to the Ordnance Survey Active Network Connection.
See drawing 2008s3591-002 for location of sections.

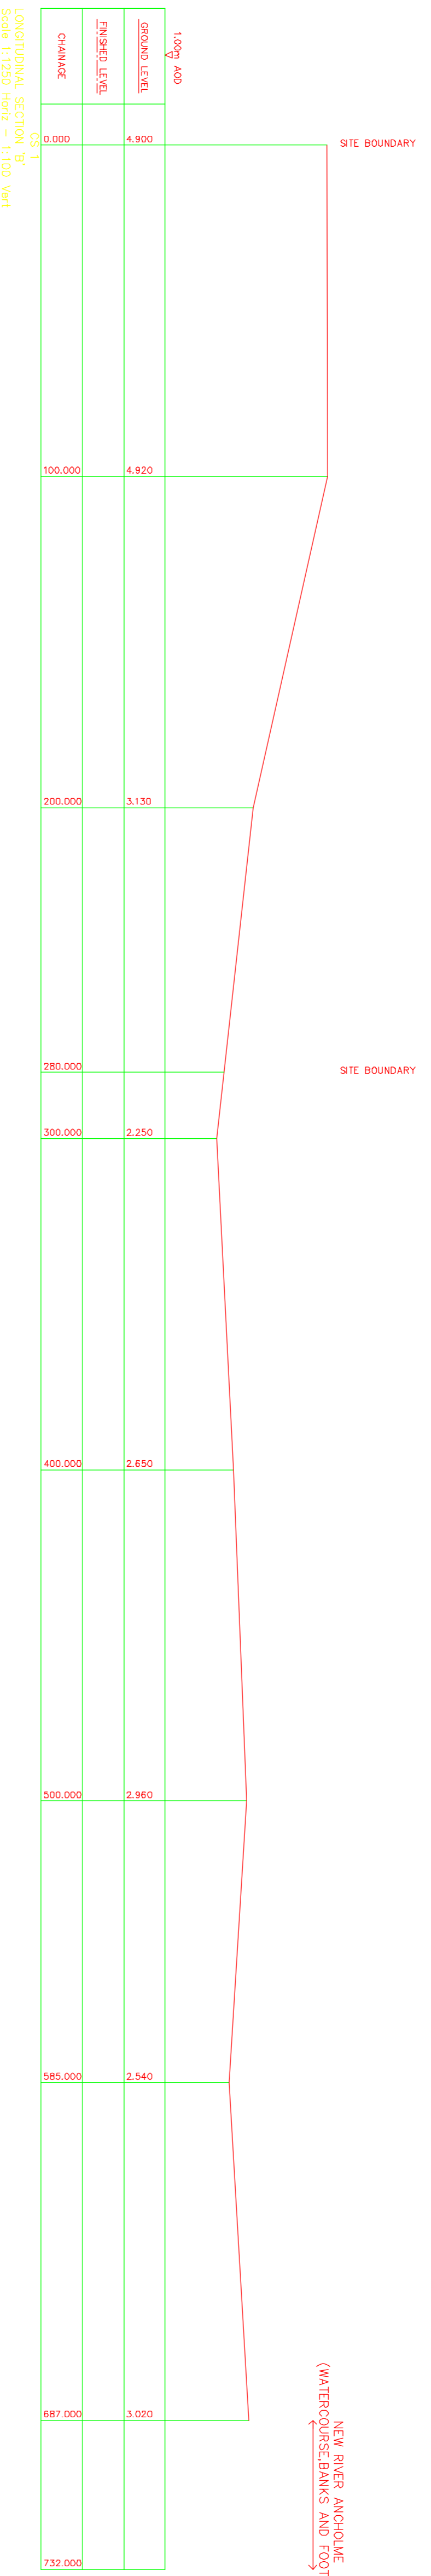

CROSS SECTION 'A'
Scale 1:1250 Horiz - 1:100 Vert

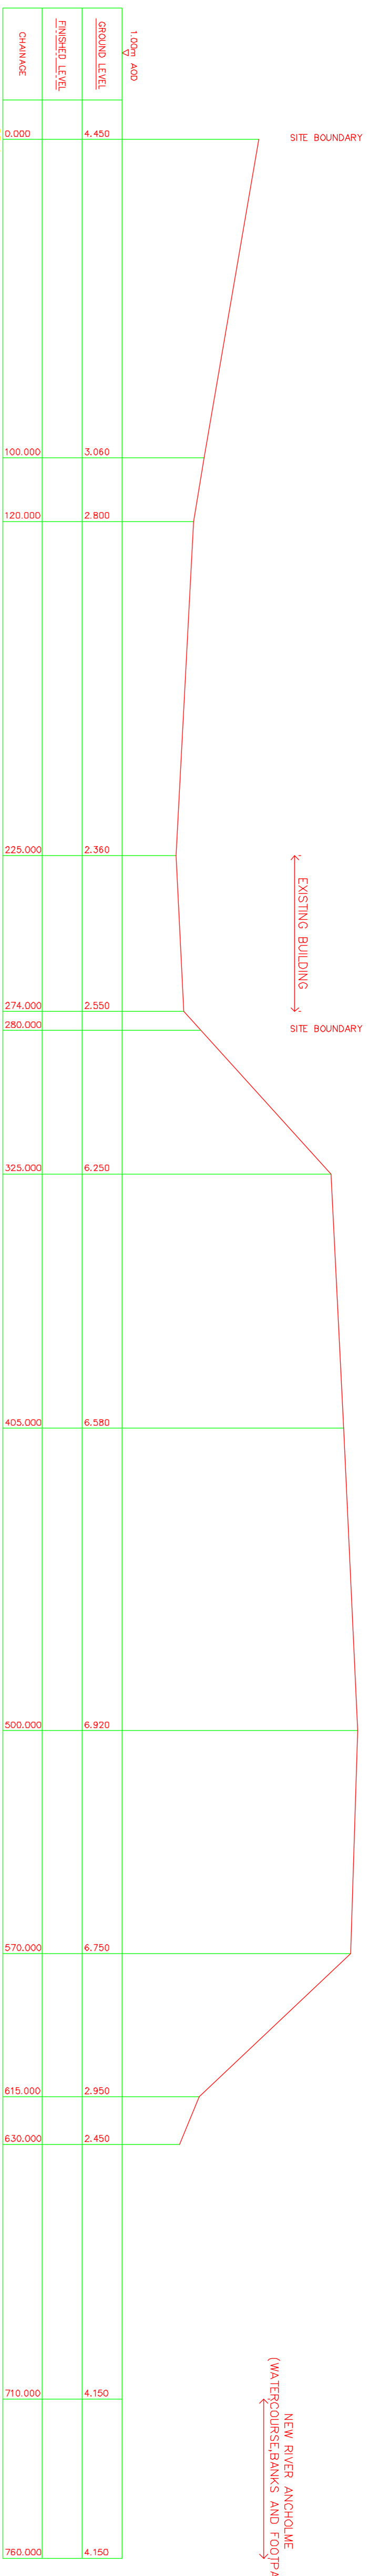

CROSS SECTION 'B'
Scale 1:1250 Horiz - 1:100 Vert

Rev.	Modifications	Date	Drawn	Delivered	Checked	Approved

jba CONSULTING
 1st Floor, 100, The Quadrant, Leeds, LS1 9BQ
 0113 2432887
 www.jbaconsulting.co.uk
 jba@jbaconsulting.co.uk

BRIGG RENEWABLE ENERGY PLANT
FLOOD PLAN SECTIONS

Drawn: J.Savage 07/10/08
 Designed: C.G.Wright 07/10/08
 Checked: C.G.Wright 04/12/08
 Approved: C.G.Wright 04/12/08
 Drawing Number: 2008s3591-001
 Sheet No.: 1 OF 1
 Status: APPROVED