



notes :

1. If this drawing has been received electronically it is the recipient's responsibility to print the document to the correct scale.
2. All dimensions are in millimetres unless stated otherwise. It is recommended that information is not scaled off the drawing.
3. This drawing should be read in conjunction with all other relevant drawings and specifications.

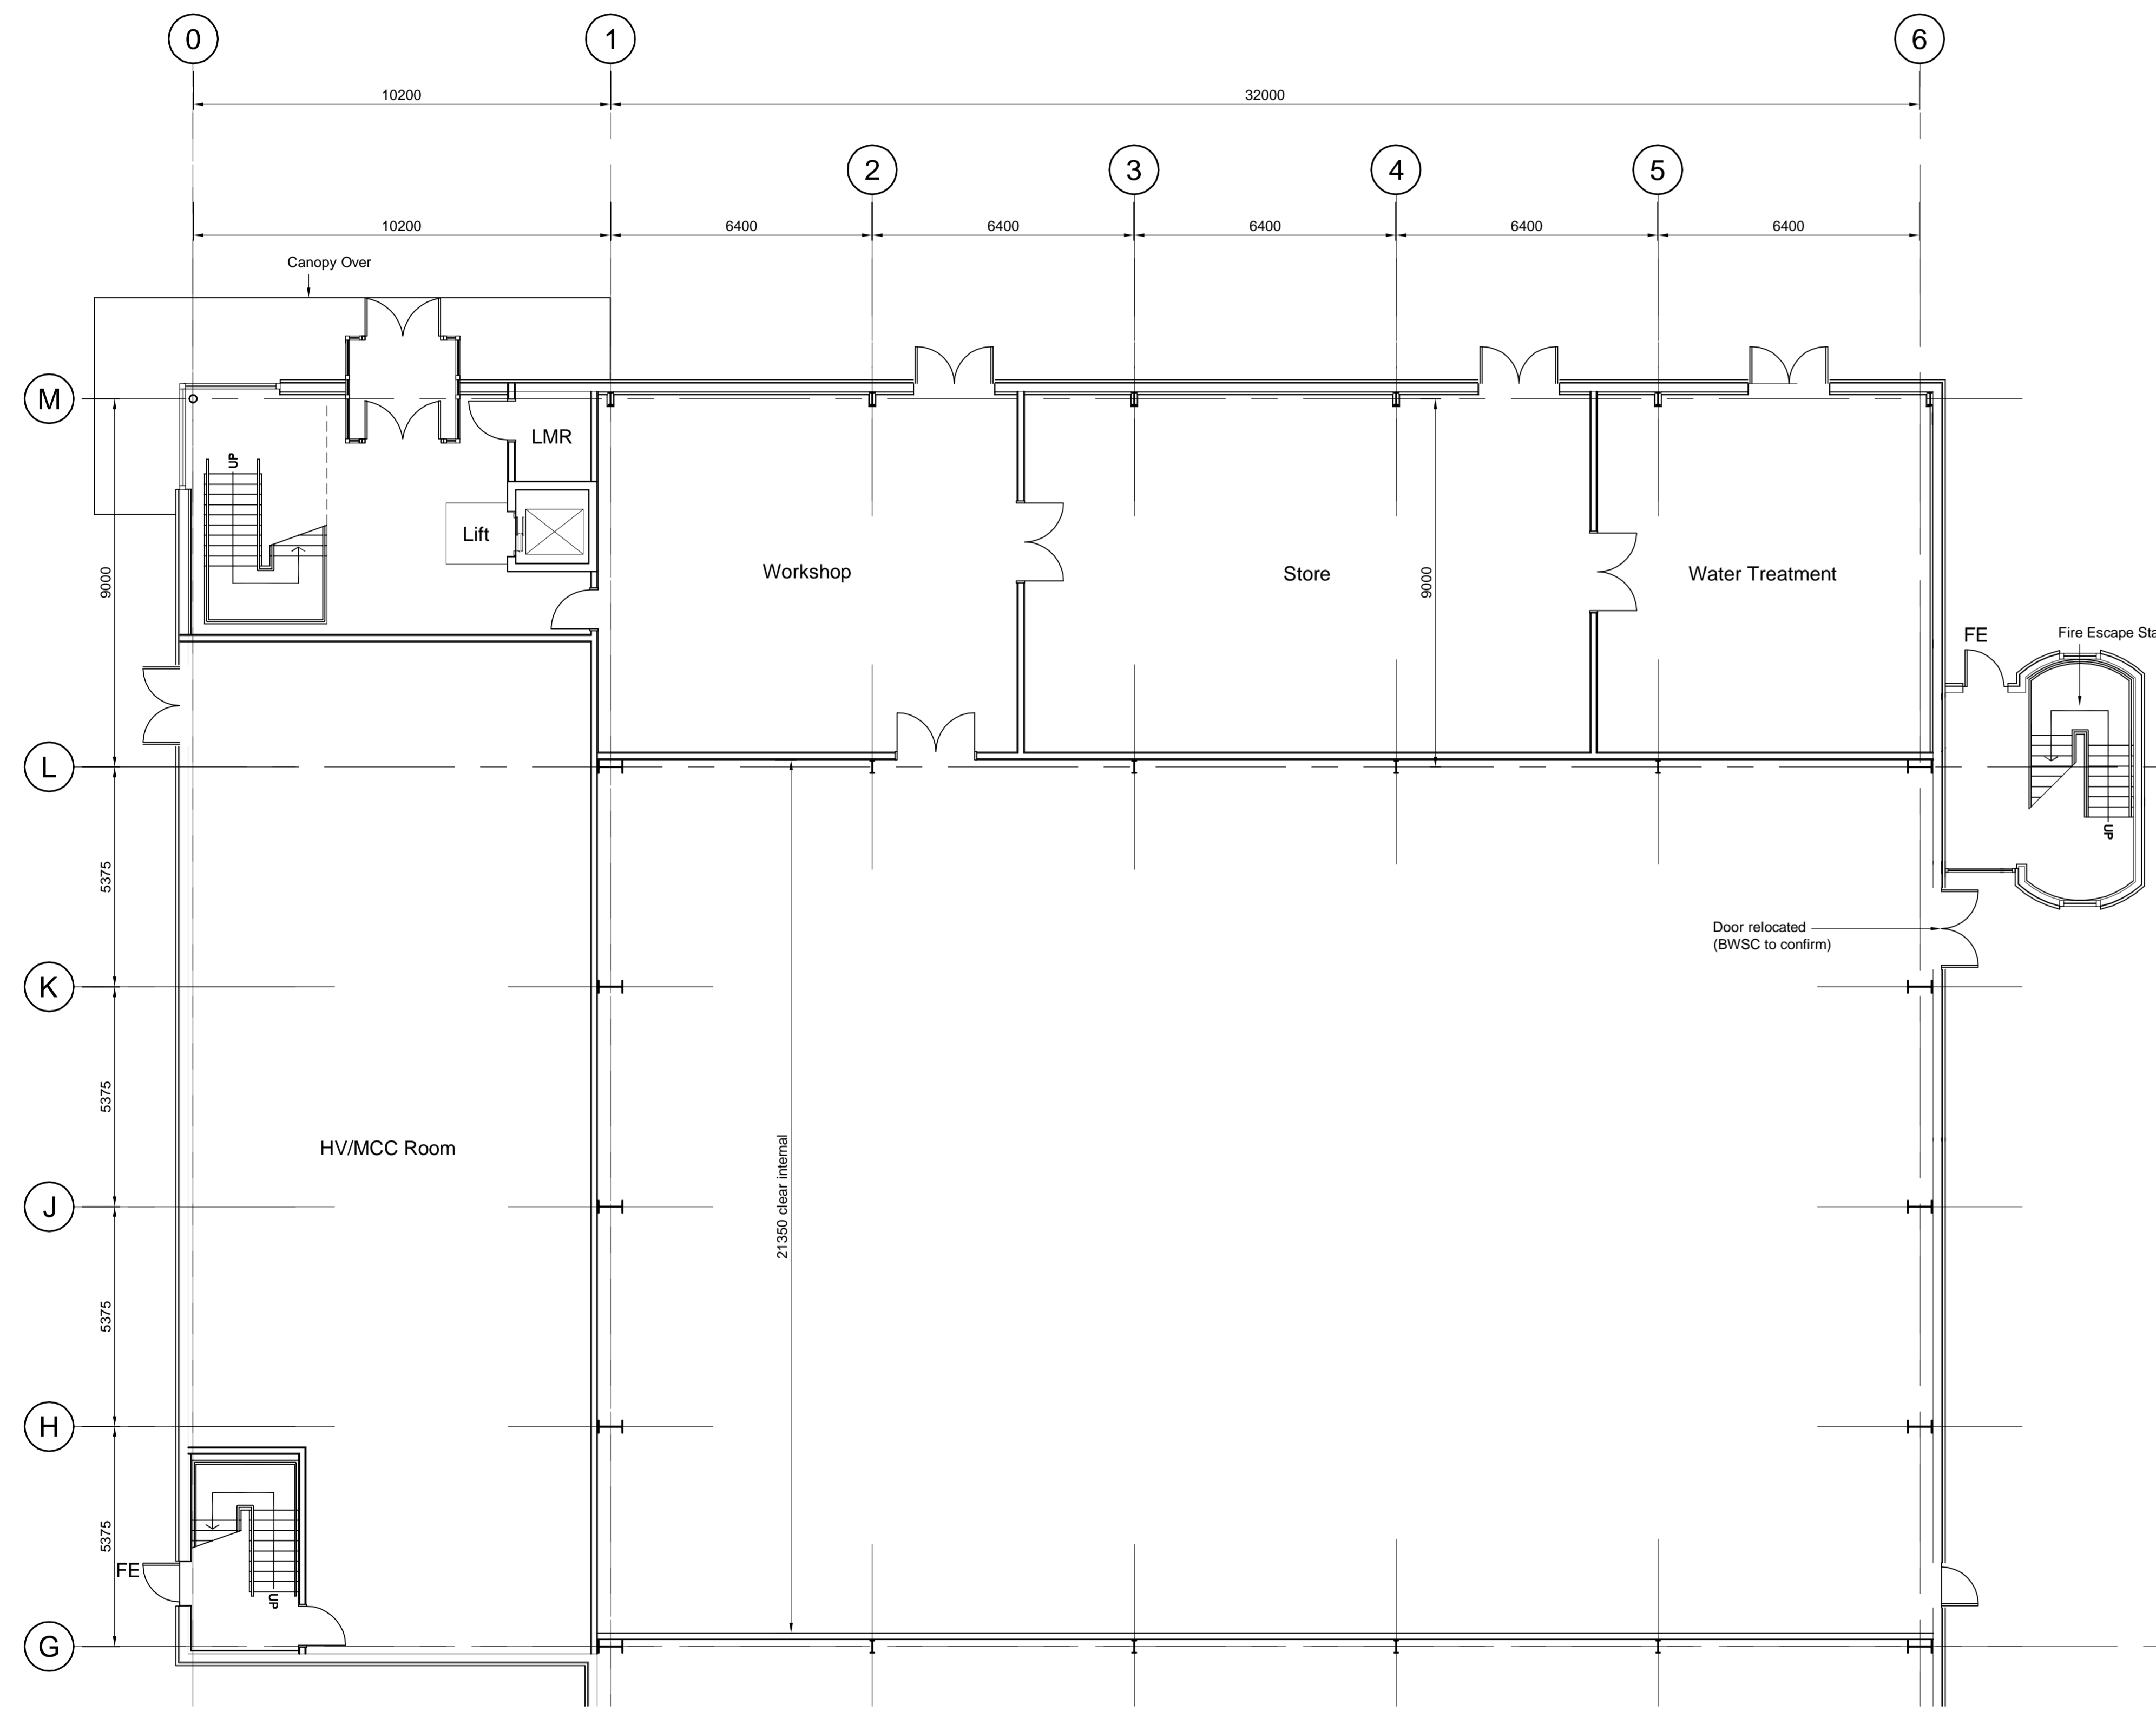

Ground Floor Layout

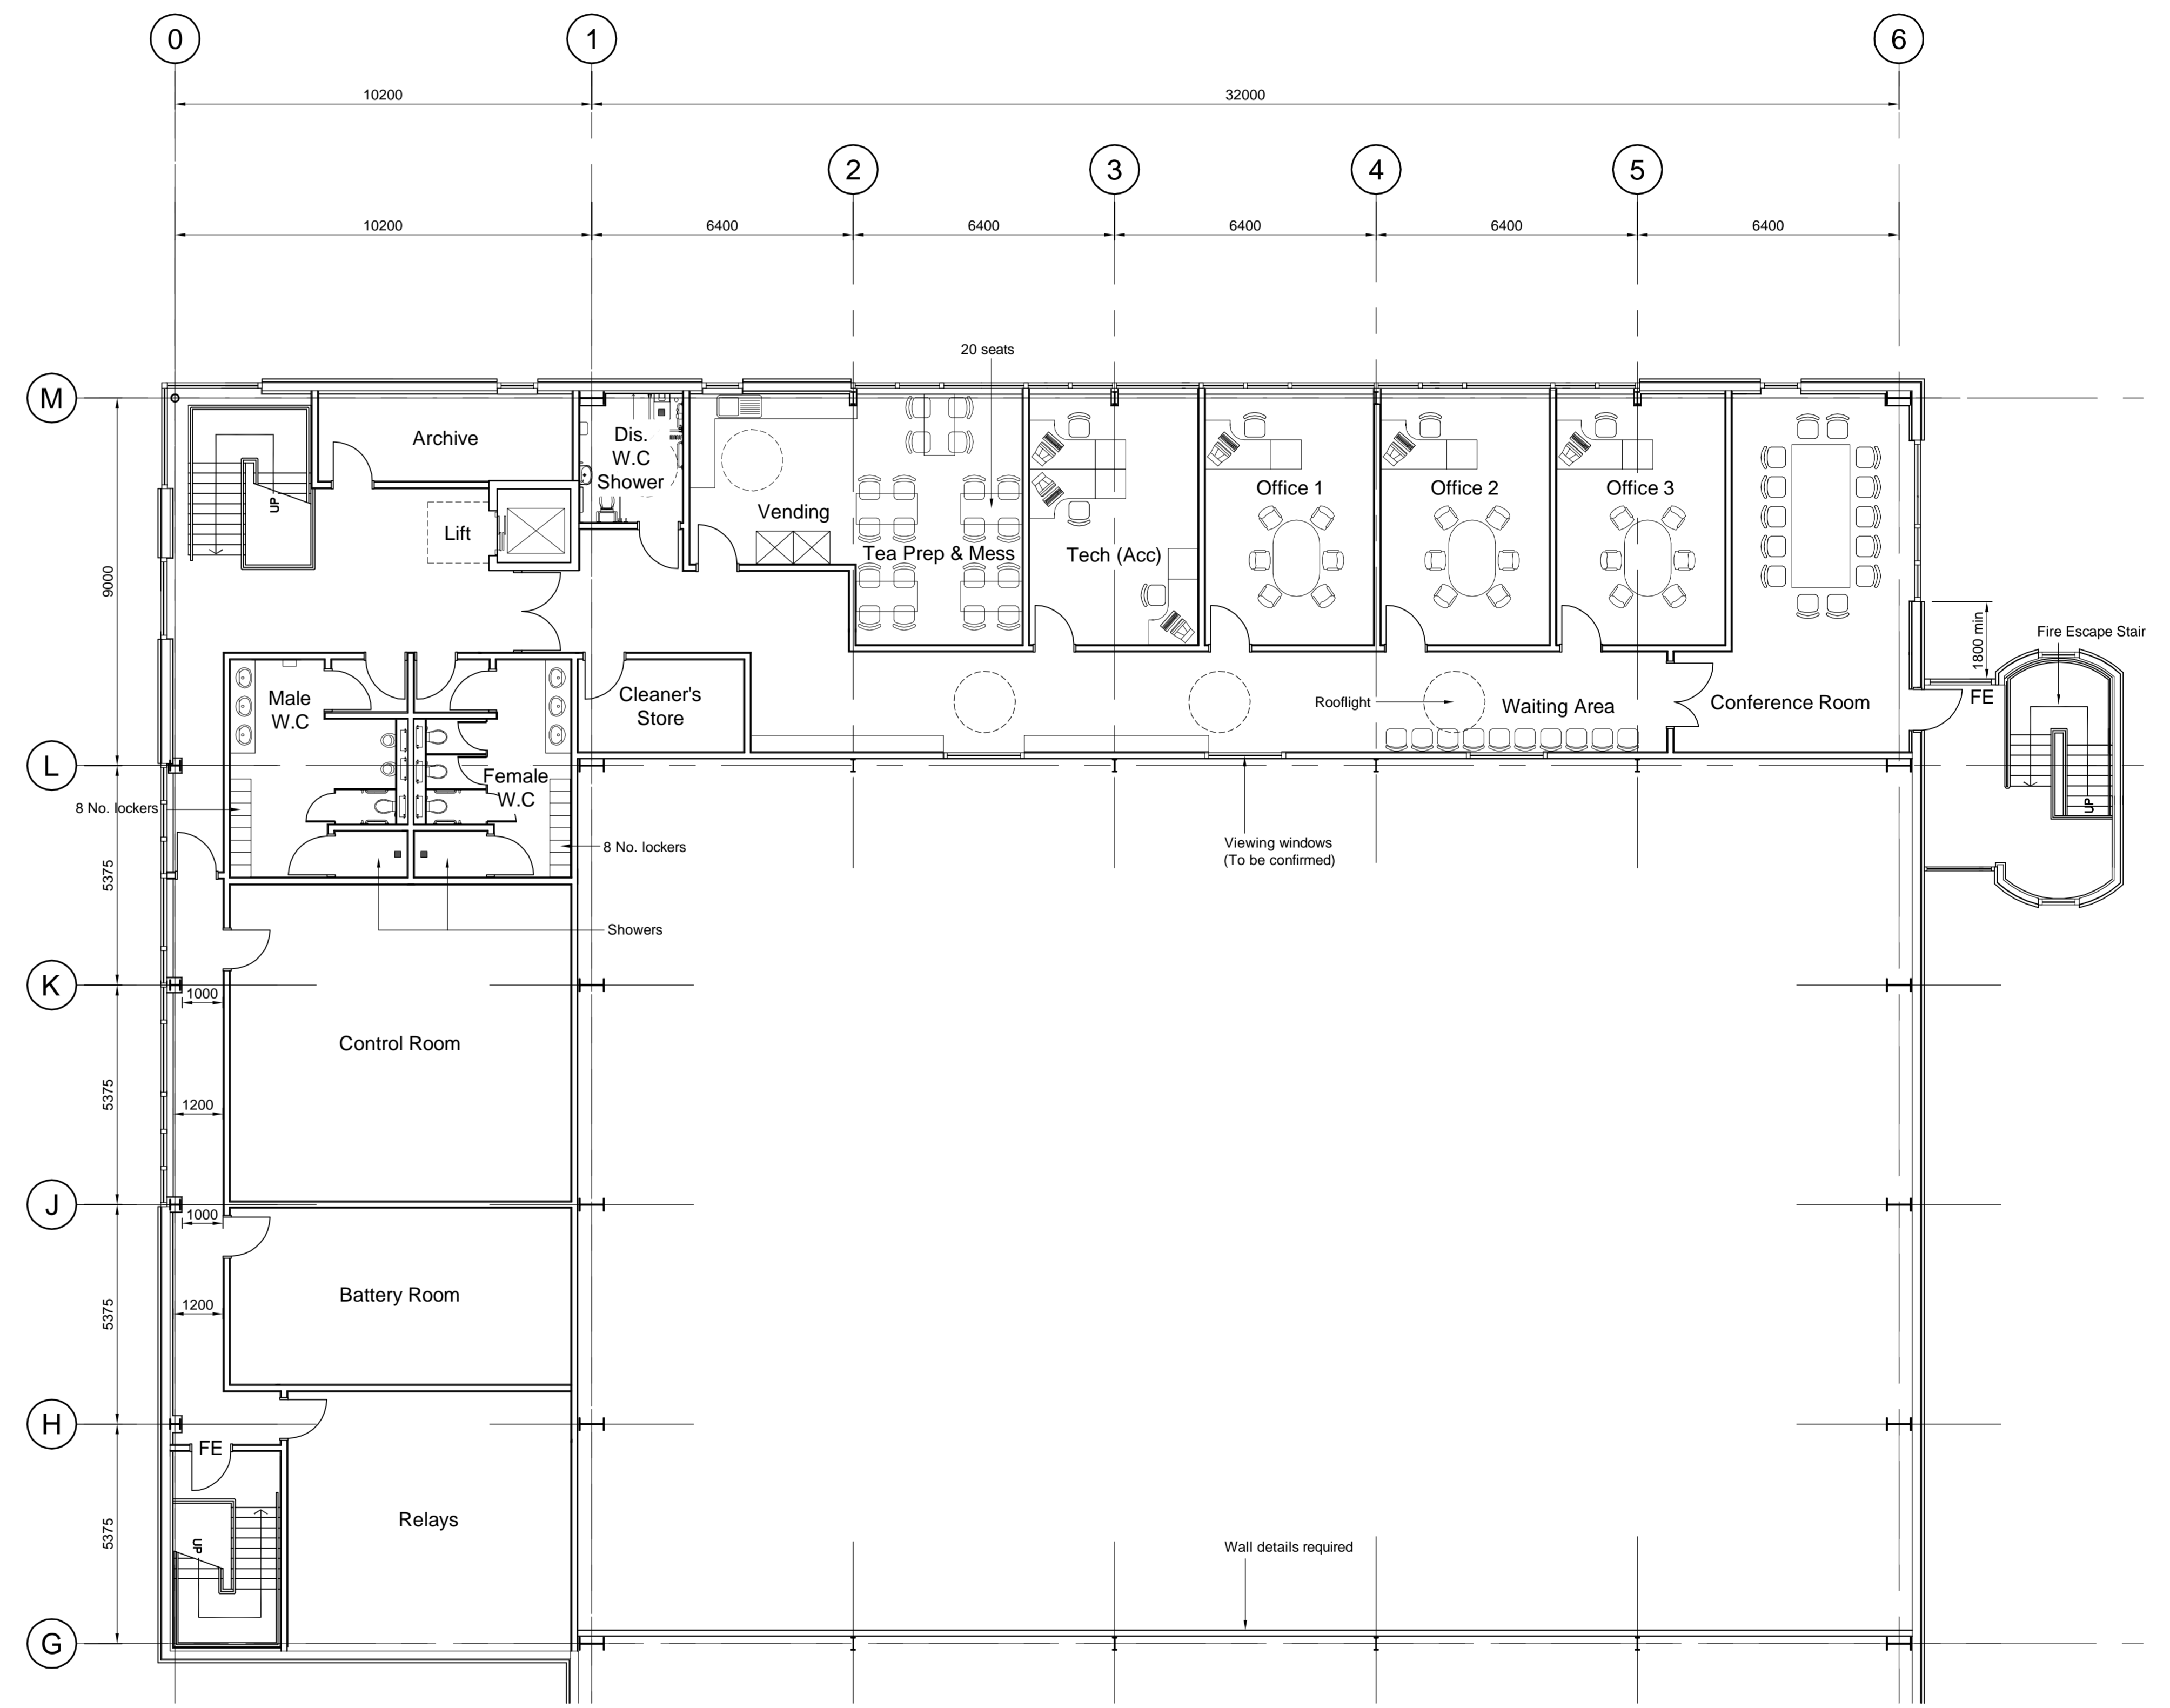

First Floor Layout



		T +44 (0) 1636 655 700 F +44 (0) 1636 616 656 www.rpsgroup.com rps@rpsgroup.com
		Client
Project Brigg Renewable Energy Plant		
Title Offices, Workshop, Stores & Plant - Building Layout		
Drawing Status Planning	Date Created 16.05.2007	Drawing Scale 1:100
Project Leader MJR	Drawn By JT	Initial Review MJR
Drawing Number 15674 / A0 / 0115		Rev -